




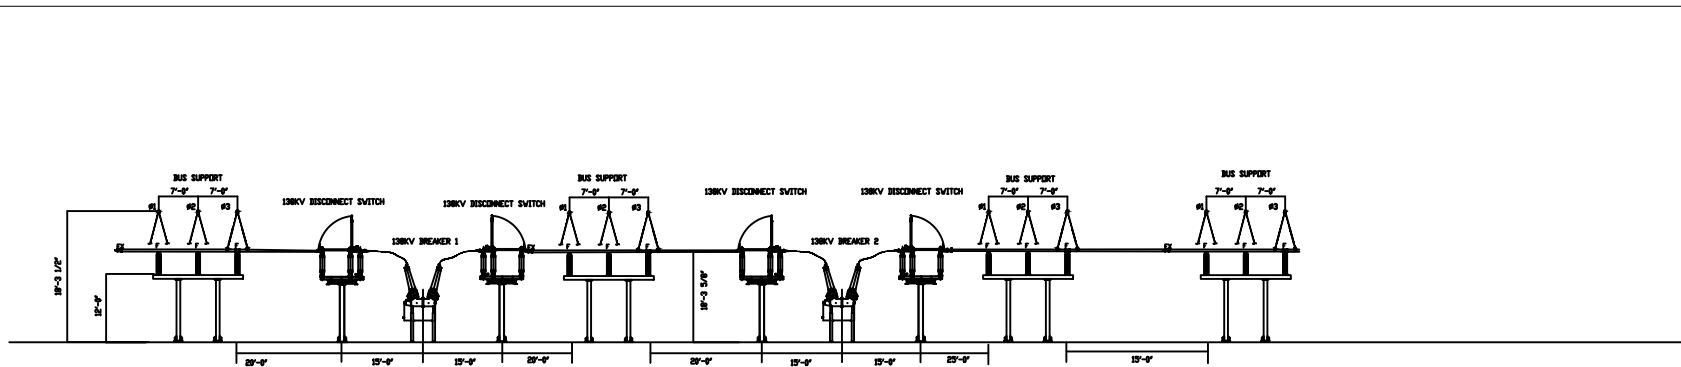

SECTION C RING BUS ELEVATIONS

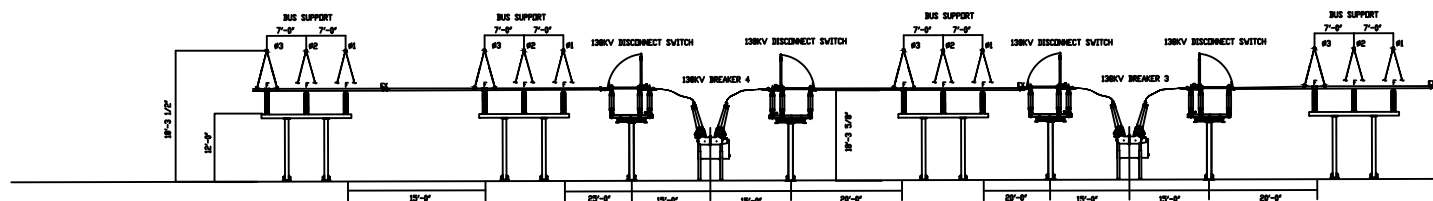

SECTION B RING BUS ELEVATIONS

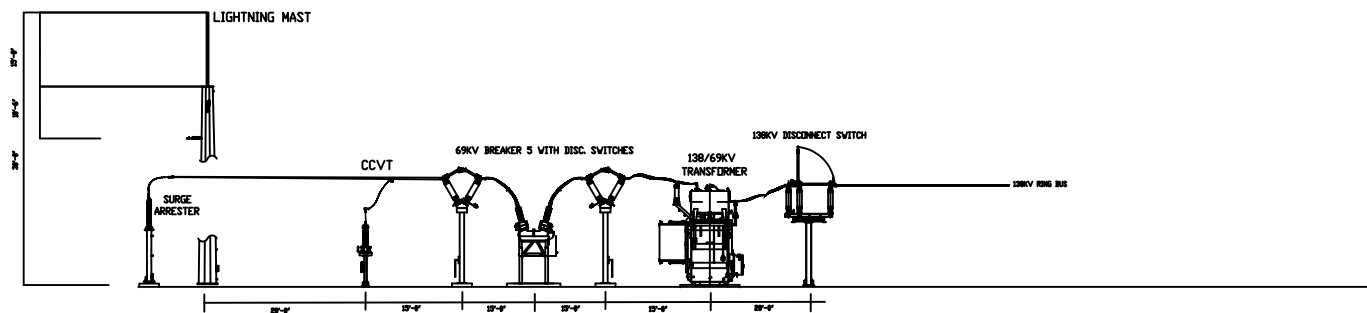

SECTION A TRANSFORMER ELEVATIONS

NOT TO SCALE

Rev.	Date	By	Revision

AMES SUBSTATION 138KV SUBSTATION SECTIONS SHEET 2	