


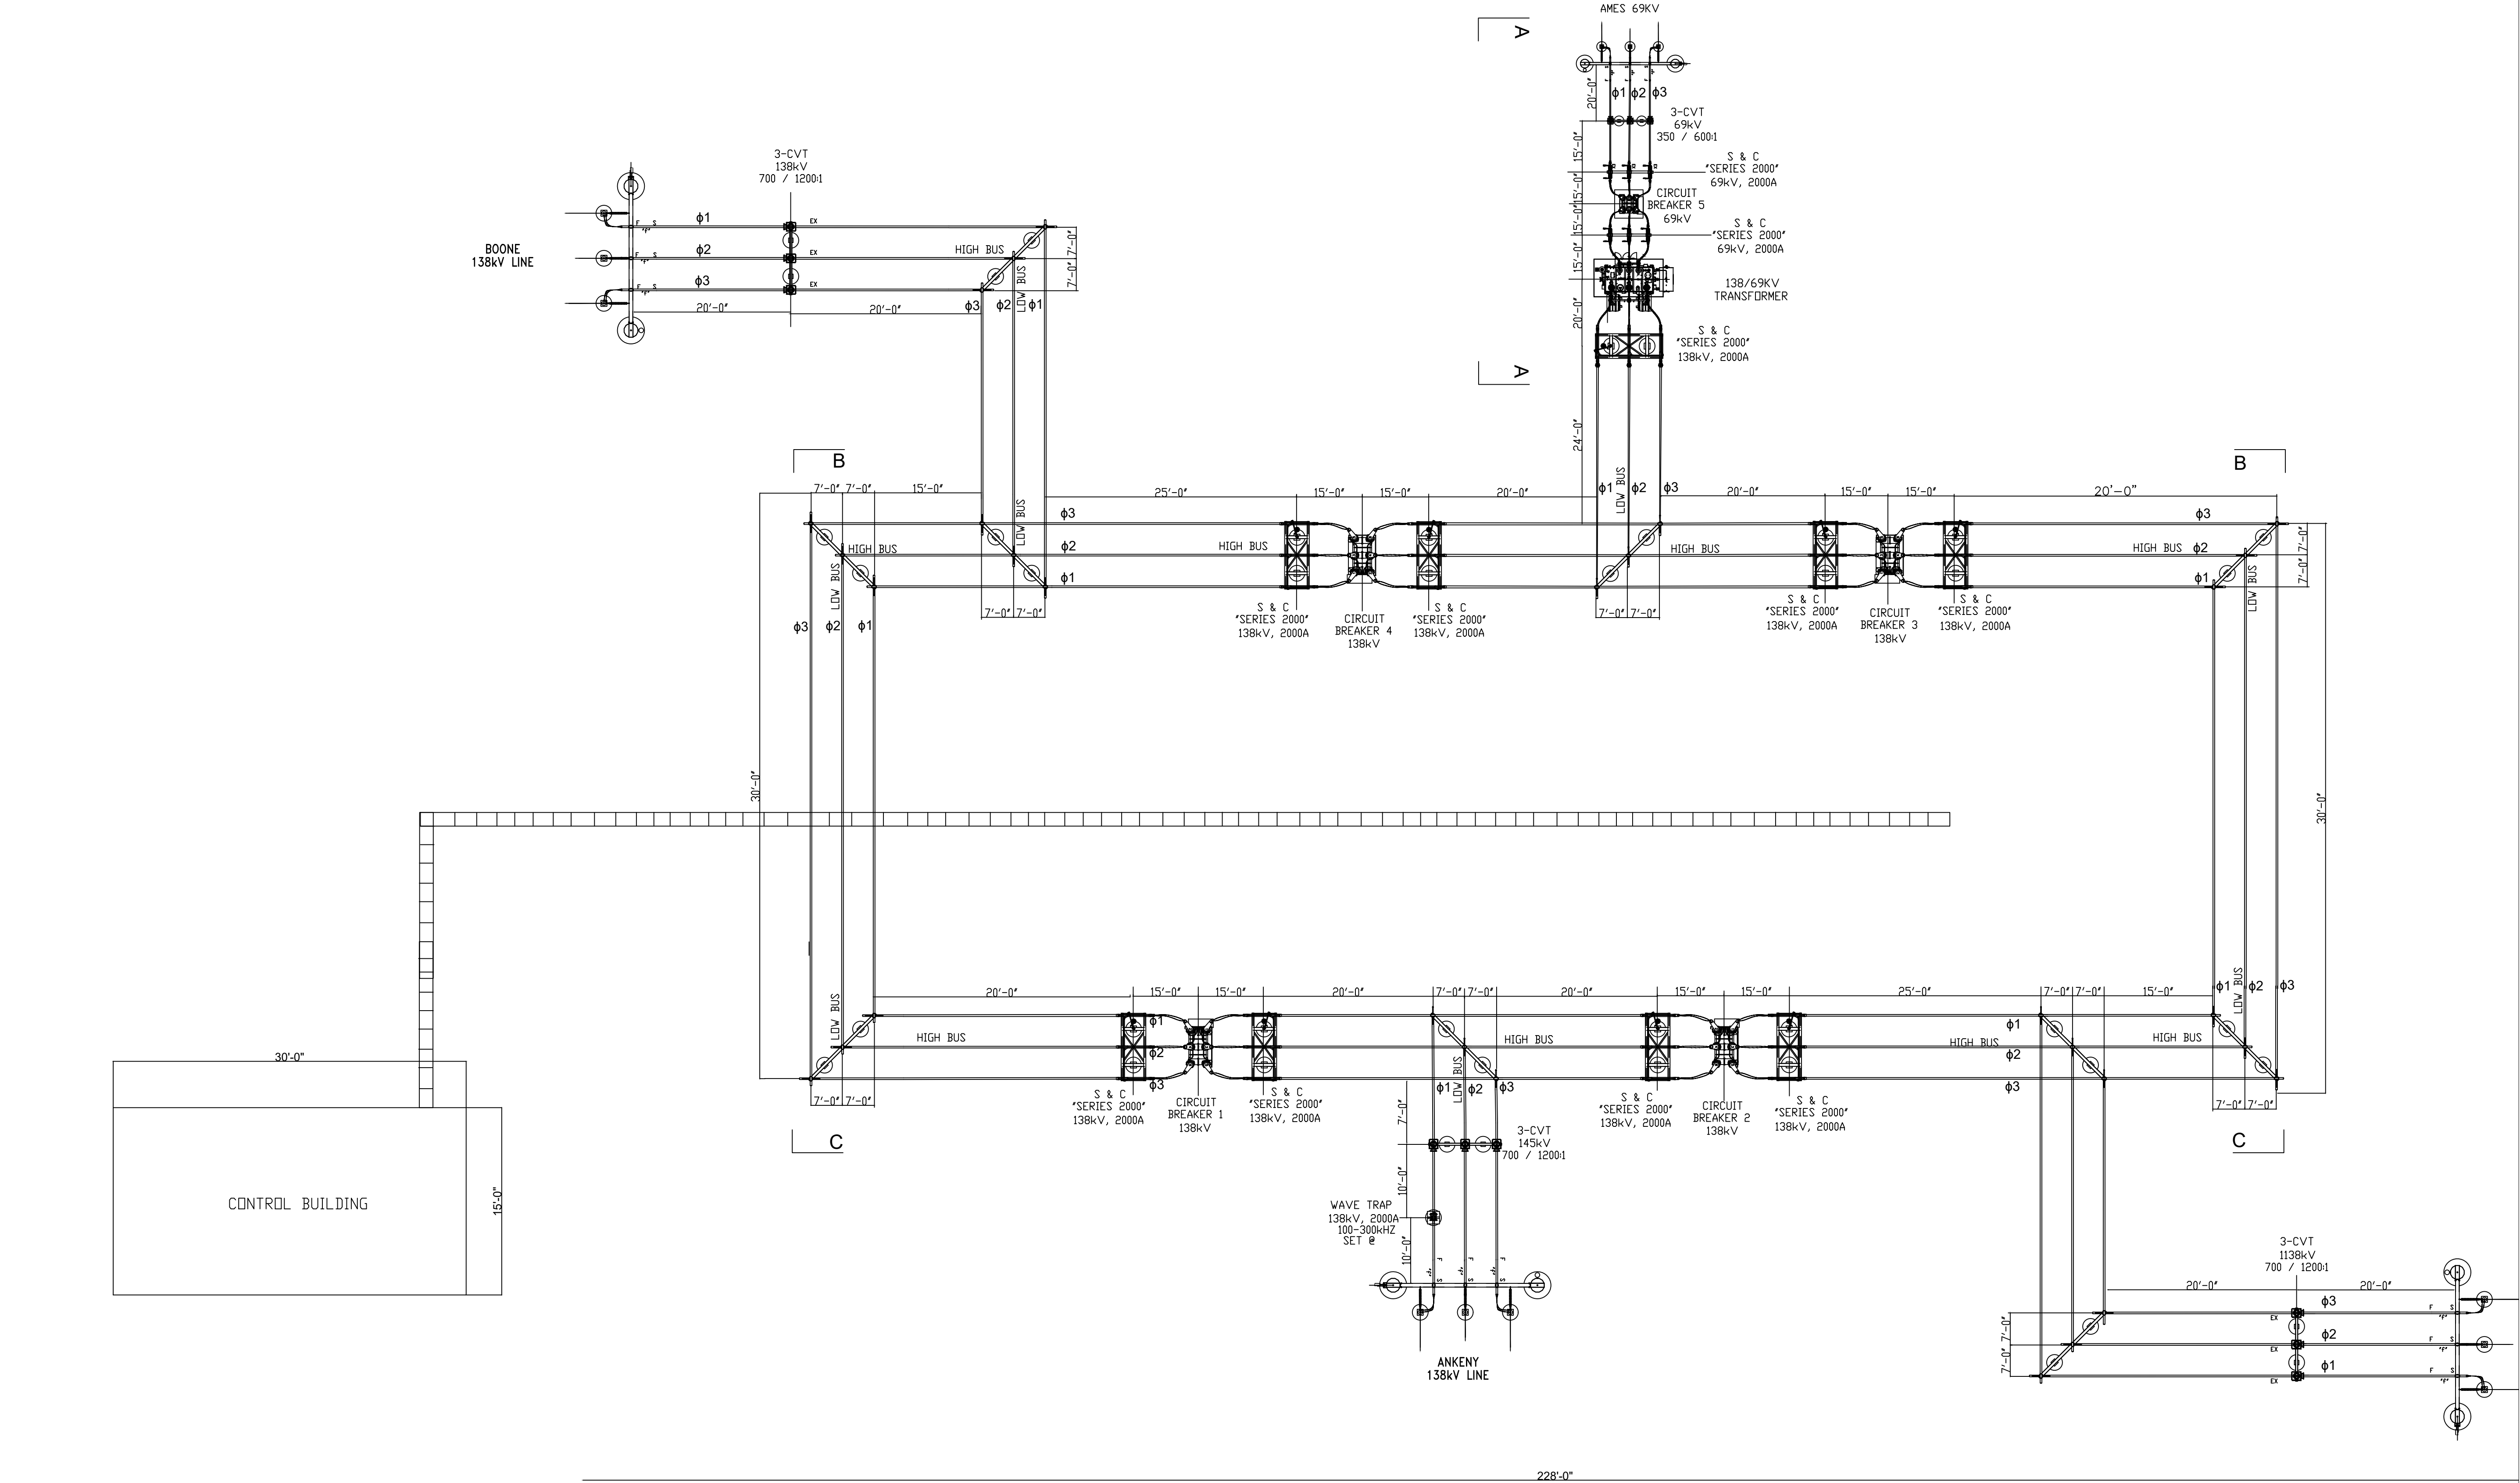

no.	date	by	revision

date	April 22, 2024	detailed	
designed		checked	

AMES SUBSTATION 138KV SUBSTATION SECTIONS SHEET 1	
Public Works Project No.	contract
DRAWING No.	rev.
IASTATE-01-01	0
file: Overview.DWG	